


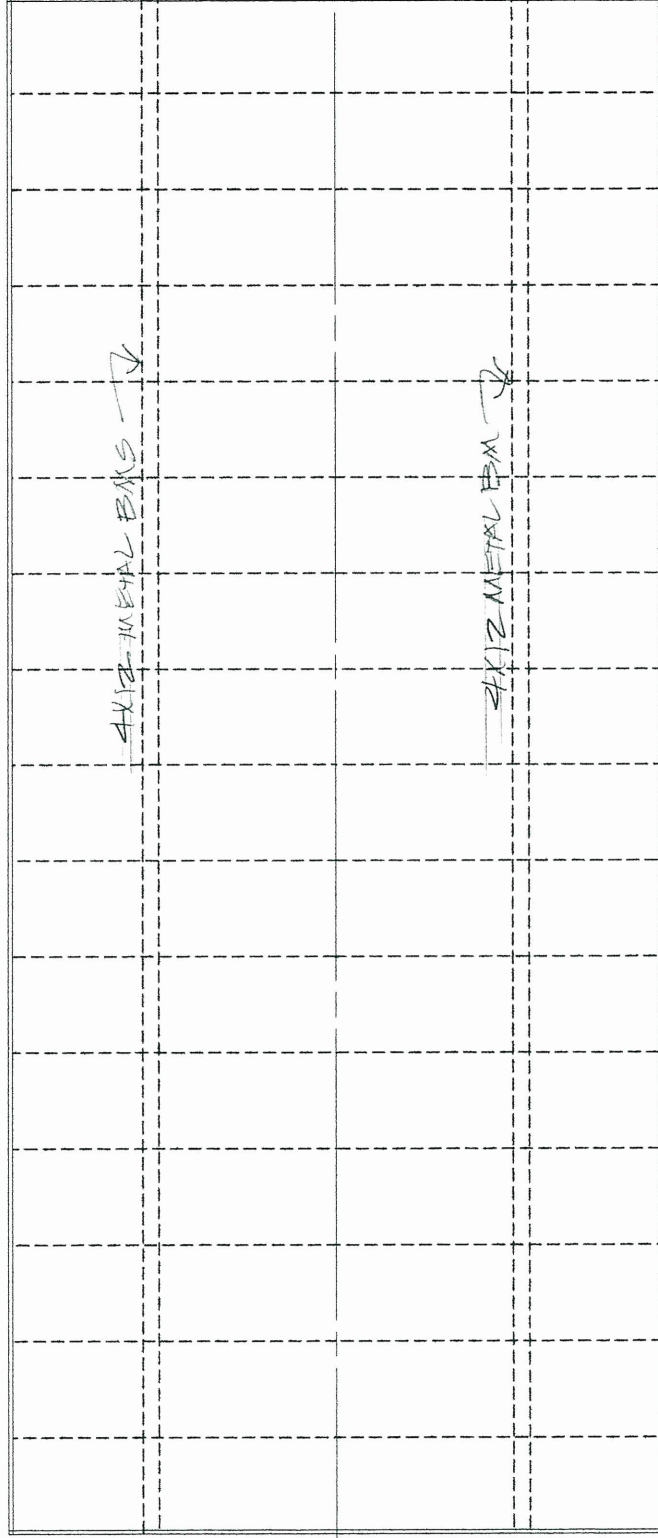

— 2x6 METAL STUDS @ 24" O/C
 W / 4x8 x 3/4" (18mm) N190 BF OVER (OT TO 4x4')

TYPICAL 32X14 UNIT:

SCALE: 1/2"=1'

FLOOR FRAME: