


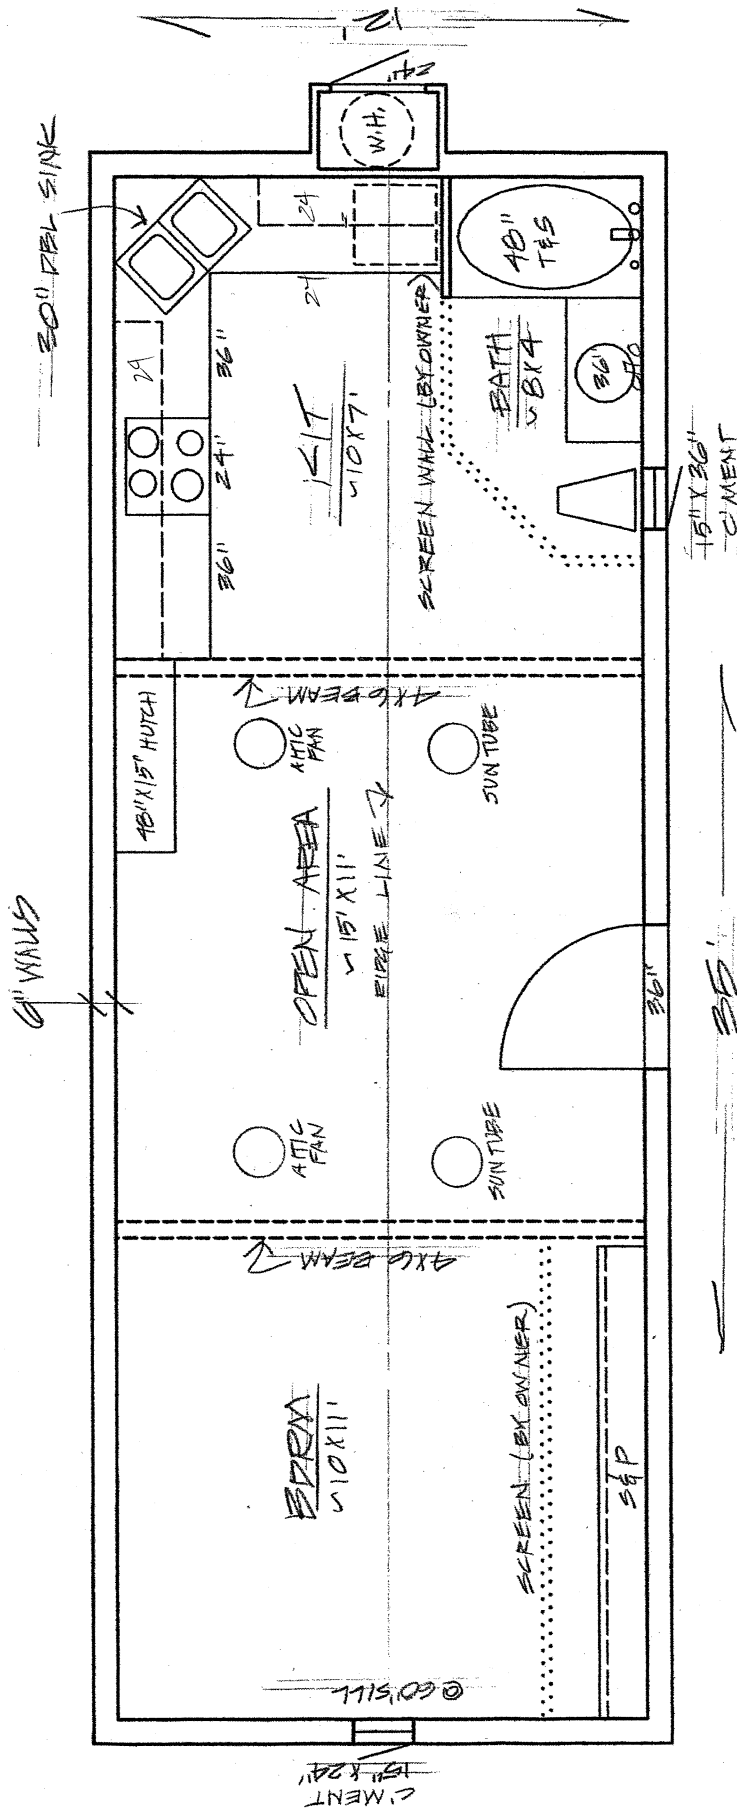

35' X 12' = 420 SF
 SCALE 1/4" = 1'-0"
 REVISED 4/10/08